



CORNERSTONE 100

>>> SWALES

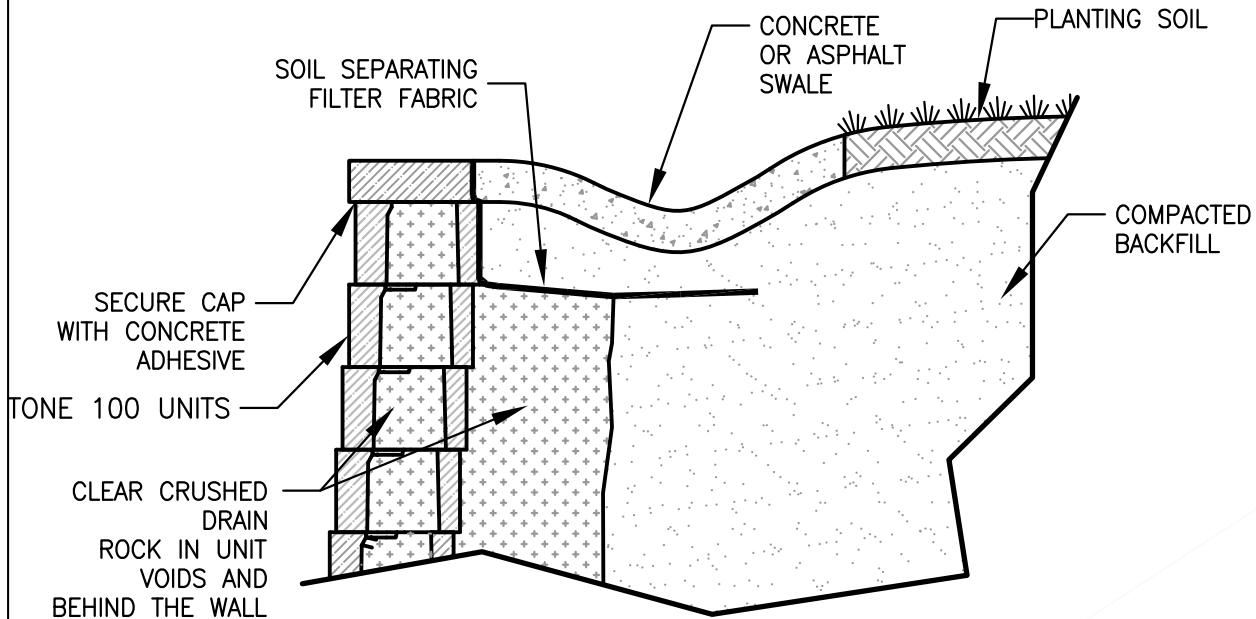

CONCRETE OR ASPHALT SWALE SECTION

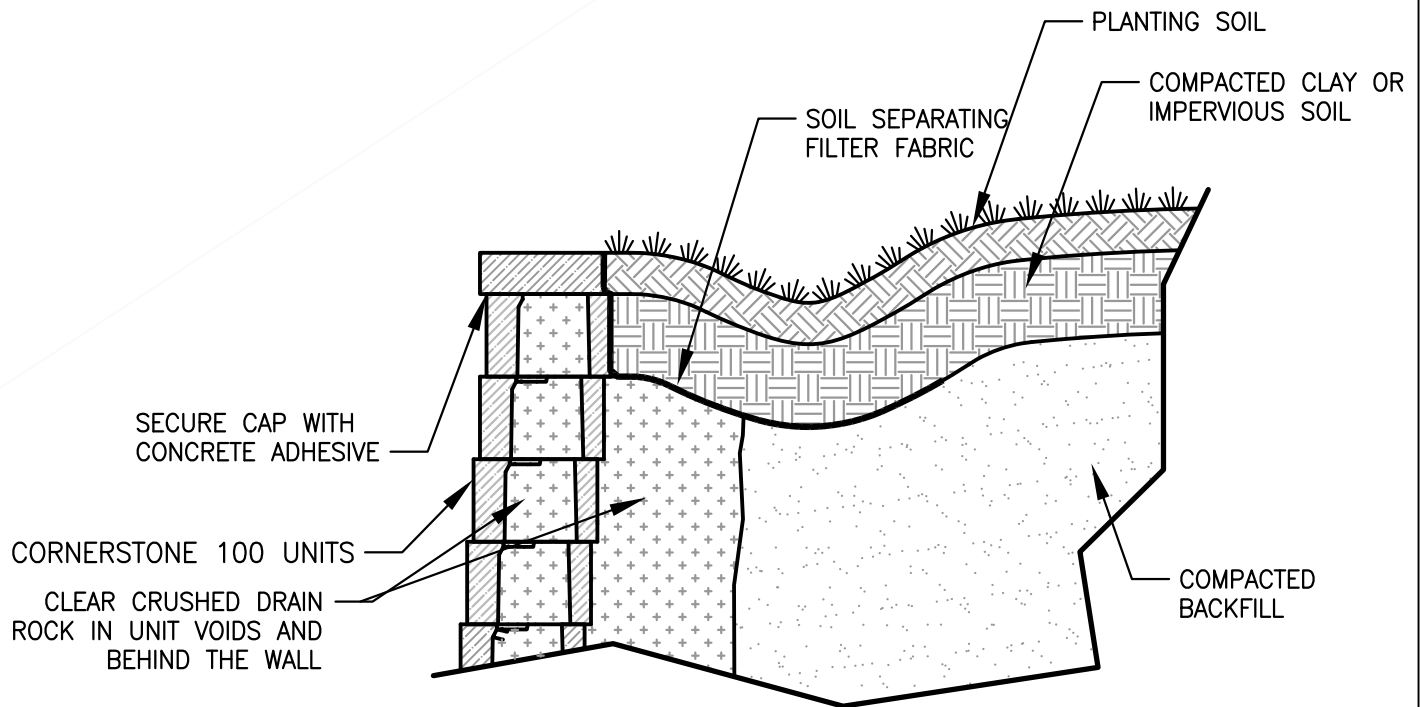

COMPACTED CLAY OR IMPERVIOUS SOIL SWALE SECTION

