


CORNERSTONE 100

>>> FENCE IN WALL

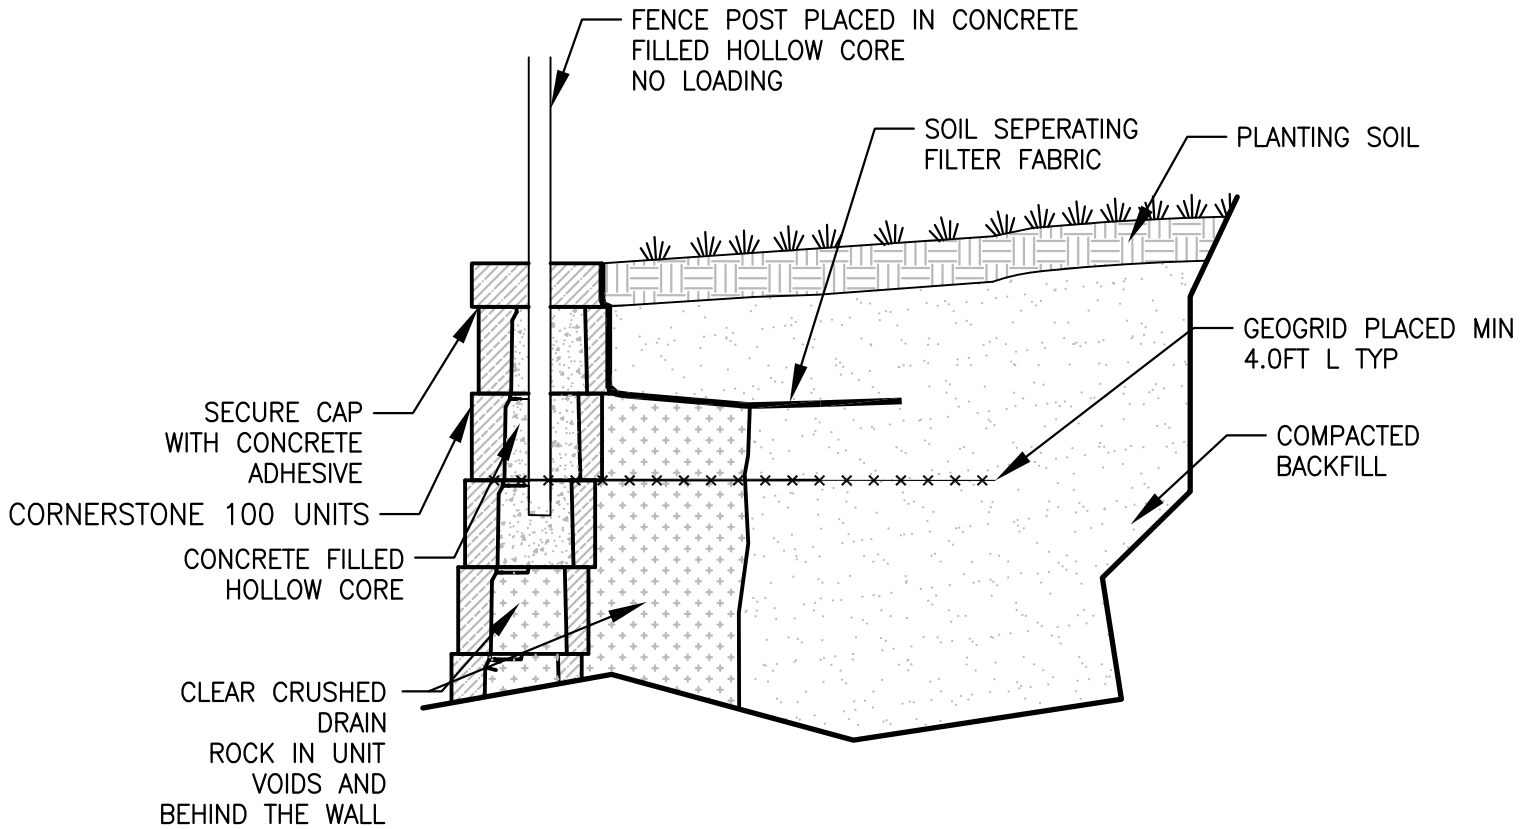

NOTE: CONCRETE CORE FILL MIN 3 UNITS DEEP ALONG THE FULL LENGTH OF WALL WITH A 4.0FT MIN LENGTH GEOGRID AT THE SECOND LAYER.

WIND LOADS AND LATERAL LOADS HAVE NOT BEEN CONSIDERED. CONSULT A QUALIFIED ENGINEER

