


CORNERSTONE 100

>>> GUARD RAIL

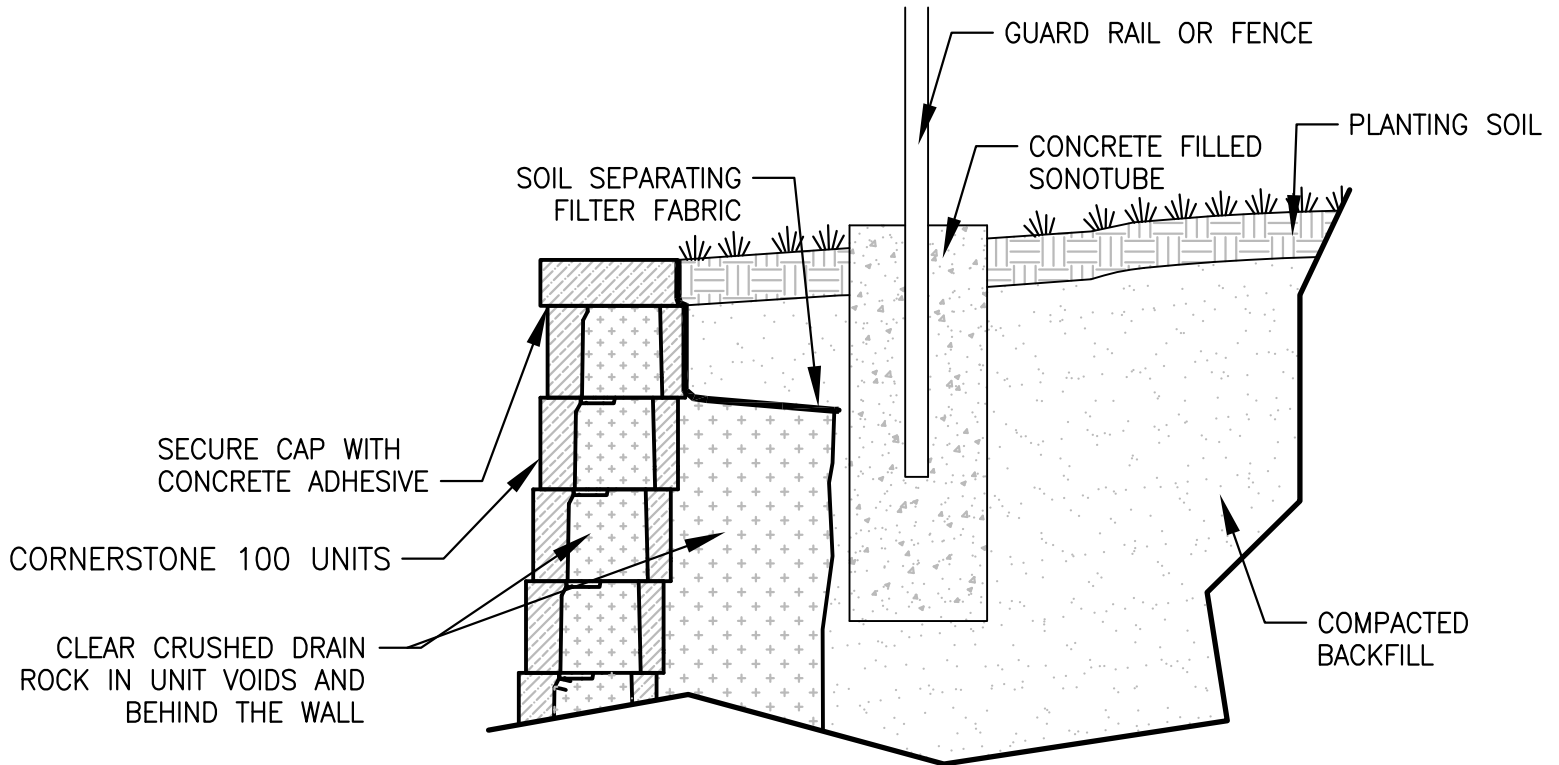

NOTE: SONOTUBES ARE PLACED DURING CONSTRUCTION.
DISTANCE FROM FACE OF WALL & DEPTH OF SONOTUBE VARY
WIND LOADS AND LATERAL LOADS HAVE NOT BEEN CONSIDERED.
CONSULT A QUALIFIED ENGINEER



CORNERSTONE
WALL SOLUTIONS INC.

These preliminary details are intended solely to act as an aid when designing a wall. This drawing should not be used for final design or construction. Each site-specific wall should be certified and signed by a registered geotechnical engineer in the State or Province that it is being built. The accuracy and use of the details in this document are the sole responsibility of the user.

www.cornerstonewallsolutions.com