


# CornerStone 100

## >>> WATER APPLICATION 1

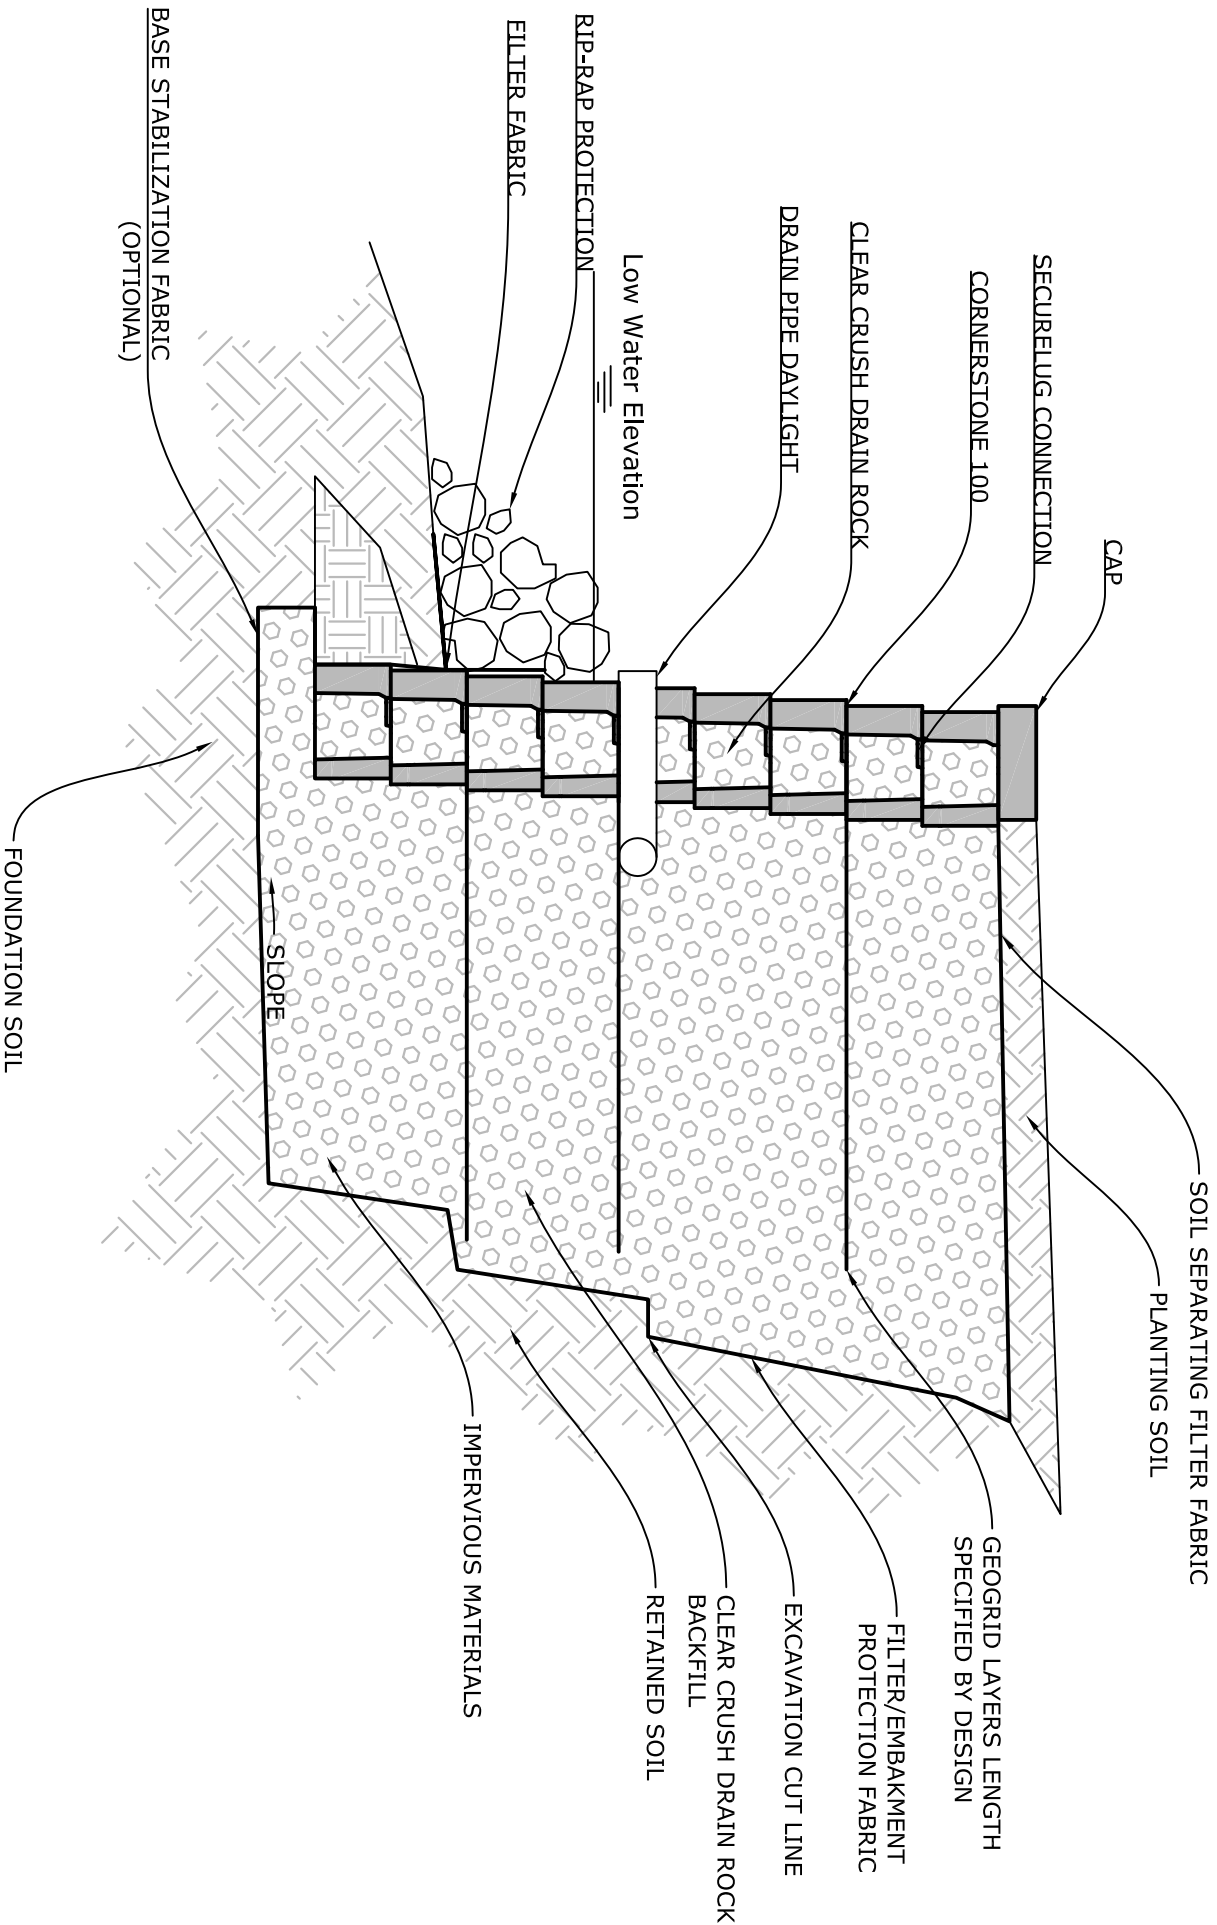

Date:

Designed By:

Company:



**CORNERSTONE**  
WALL SOLUTIONS INC.

These preliminary details are intended solely to act as an aid when designing a wall. This drawing should not be used for final design or construction. Each site-specific wall should be certified and signed by a registered geotechnical engineer in the State or Province that it is being built. The accuracy and use of the details in this document are the sole responsibility of the user.

[www.cornerstonewall.com](http://www.cornerstonewall.com)