




TOP VIEW

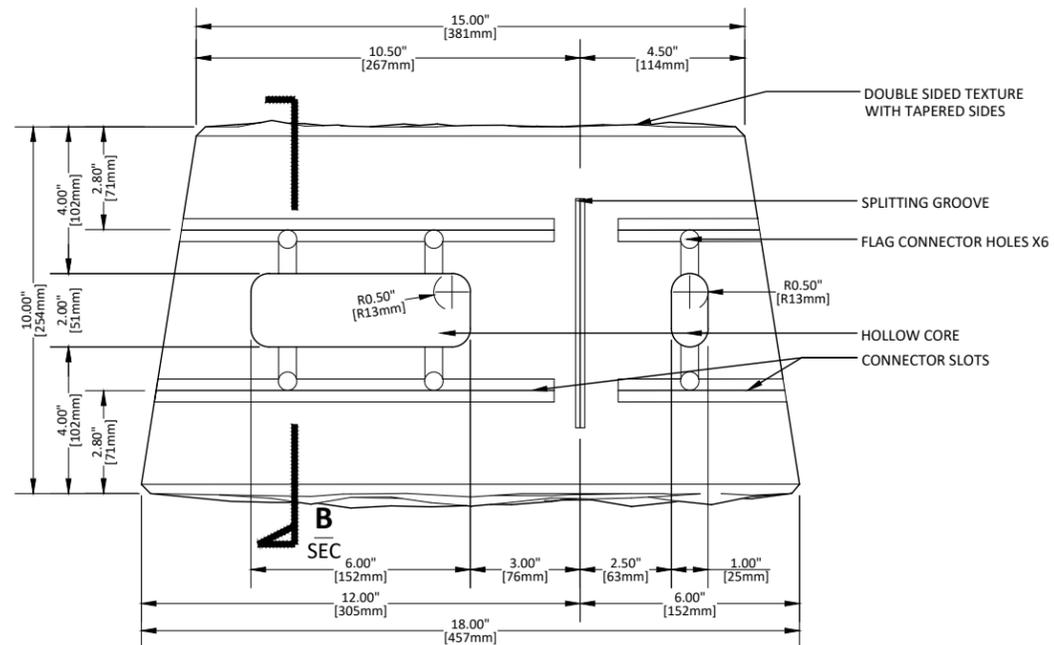


BOTTOM VIEW

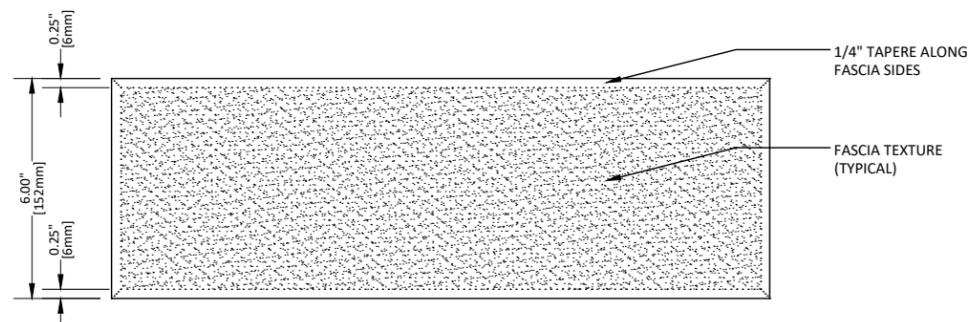


FRONT VIEW

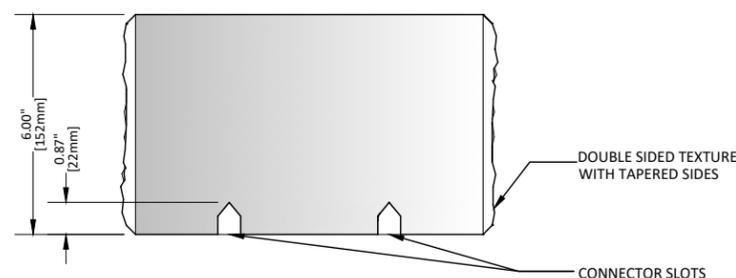


SIDE VIEW

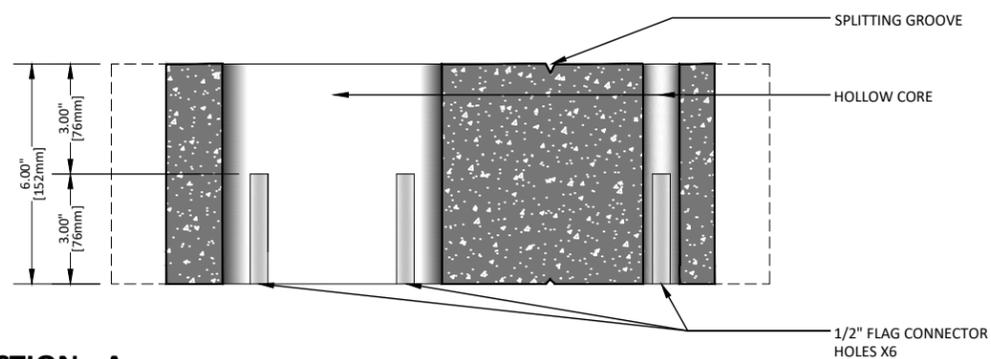

SECTION - A

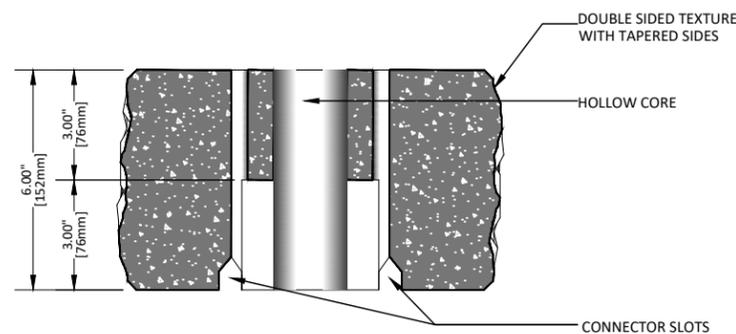

SECTION - B

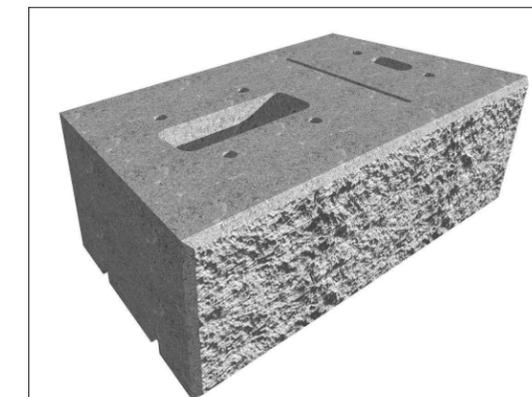

DESCRIPTION	IMPERIAL	METRIC
Face Width	18"	457 mm
Back Width	15"	381 mm
Depth (±)	10"	254 mm
Height	6"	152 mm
Face Area	0.75 ft ²	0.07 m ²
Weight (±)	58 lbs	26 kg
Setback	1/2" (4.5°)	

GENERAL NOTES:

These drawings are intended solely to act as an aid when designing a wall. This drawing should not be used for final design or construction.

Each site-specific wall should be certified and signed by a registered geotechnical engineer in the State or Province that it is being built.

The accuracy and use of the details in this document are the sole responsibility of the user.

Rev	DESCRIPTION	DATE
00	INTERNAL APPROVAL	2025.NOV.06

REMARKS:

PURPOSE OF ISSUE:

- INFORMATION
- REVIEW / APPROVAL
- PRODUCTION

SHEET CONTENT

VISTACOURT BLOCK® GRAVITY WALL CROSS SECTION DETAILS


SHEET REFERENCE

101


4411-VCT-GEN

DRAWING INFORMATION


SCALE : AS INDICATED
 PAPER SIZE: 17" WD X 11" HT
 PREPARED BY: RM

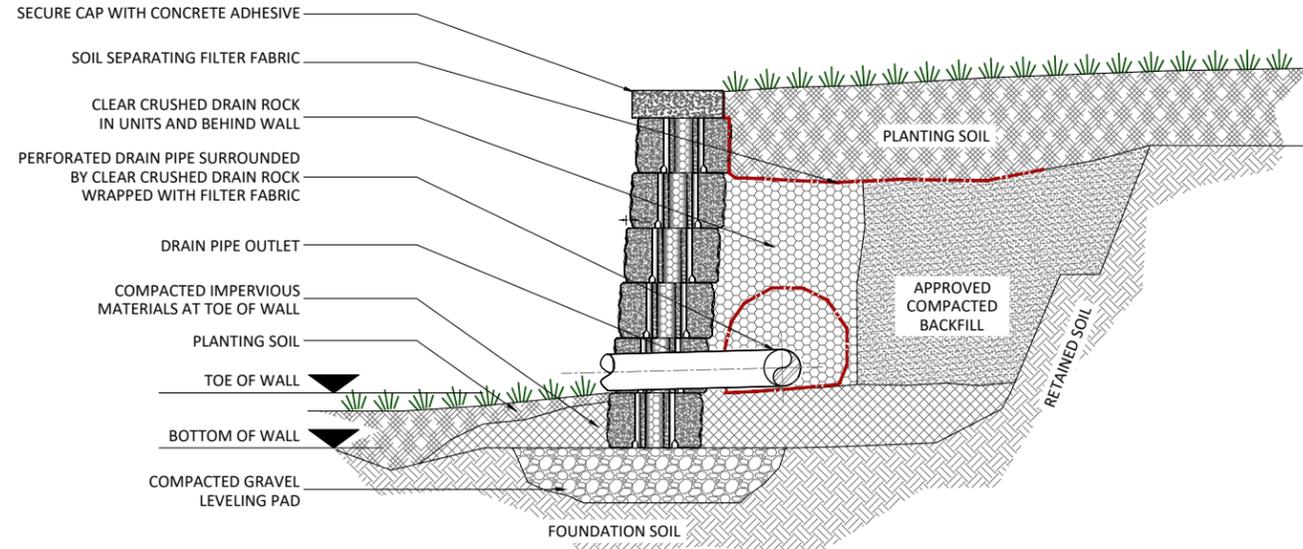


01 GRAVITY WALL-TYPICAL CROSS SECTION
SCALE 1:20

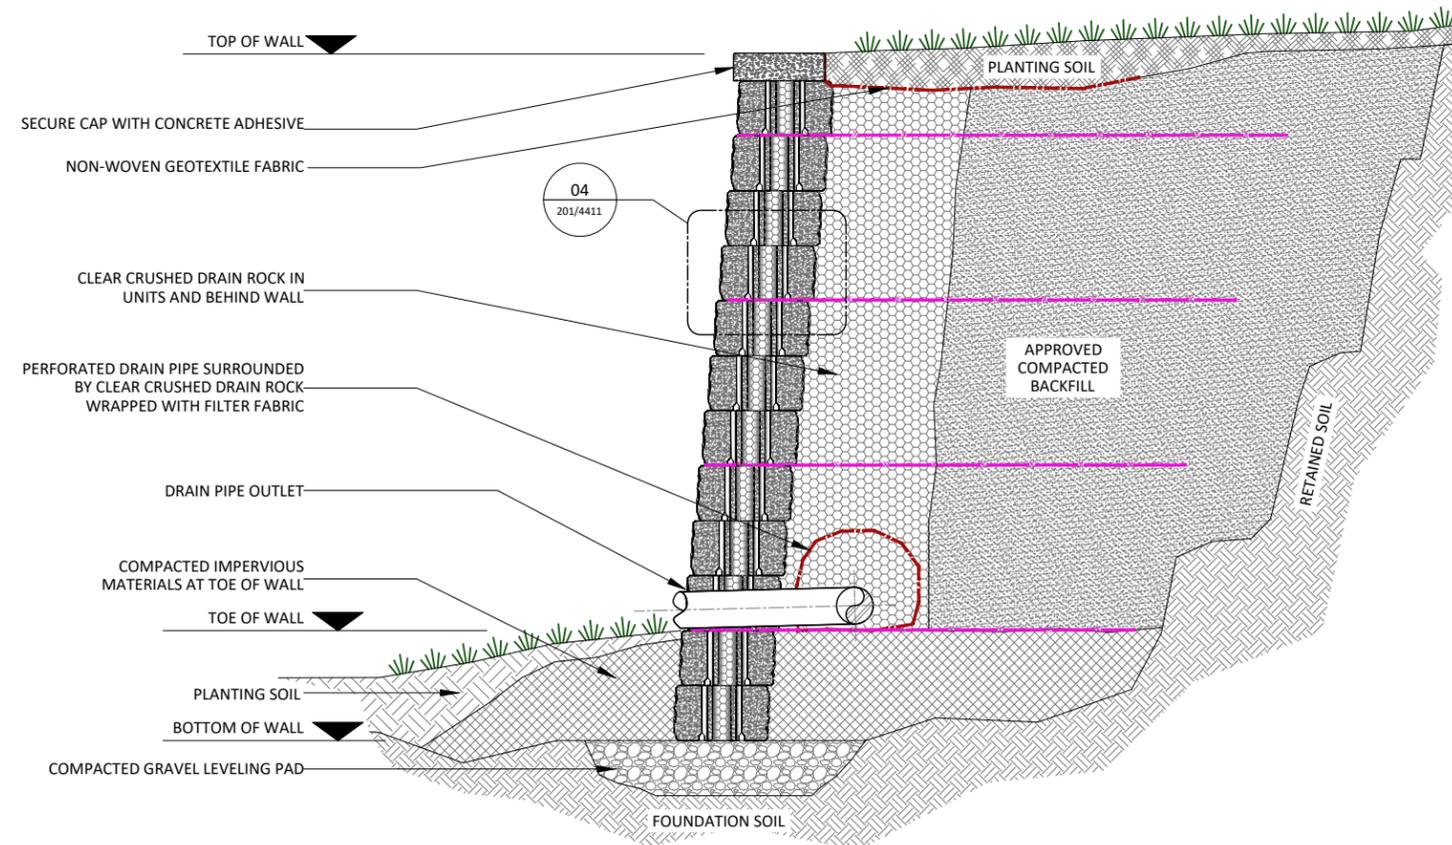


02 GEOGRID REINFORCED WALL - TYPICAL CROSS SECTION
SCALE 1:20

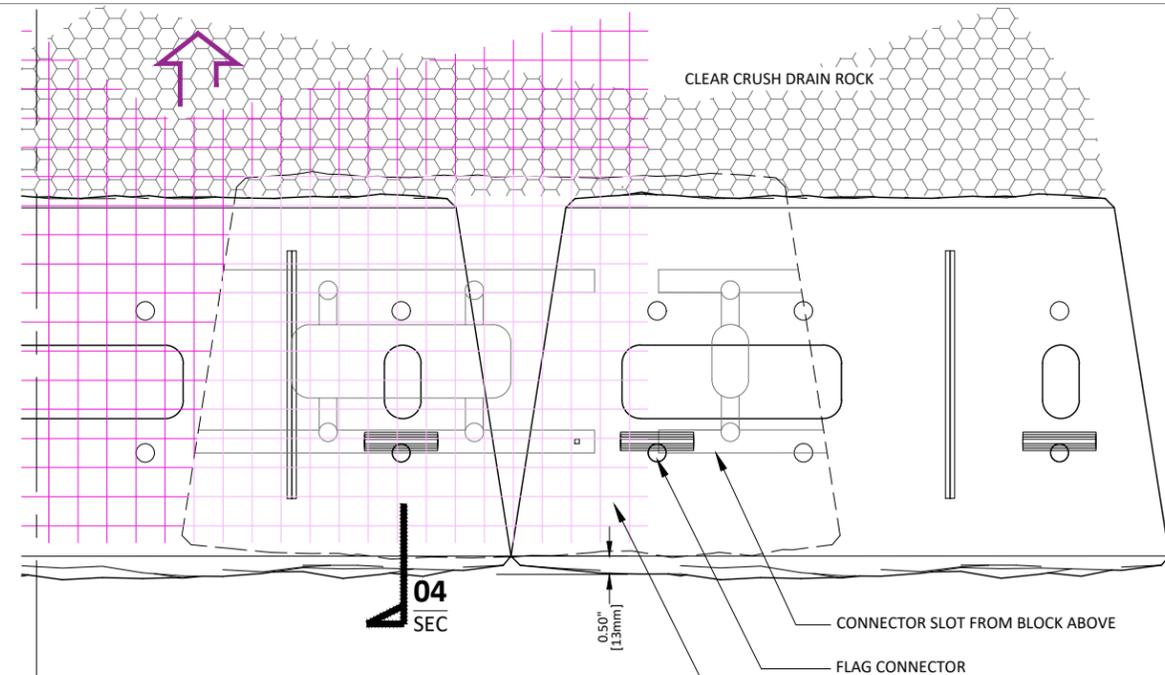

03 RETAINING WALL-TYPICAL PLAN
SCALE 1:5

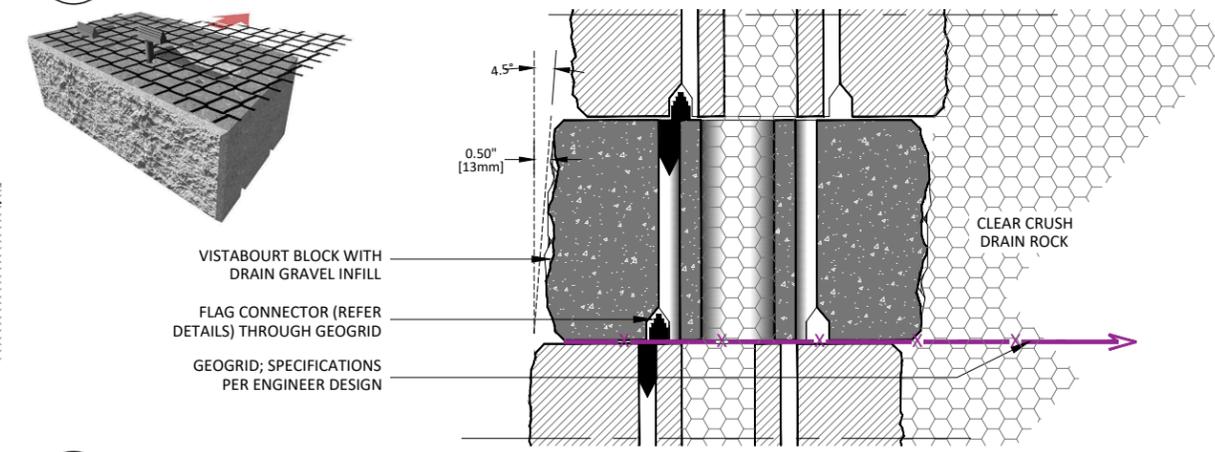

04 CONNECTION DETAILS
SCALE 1:5

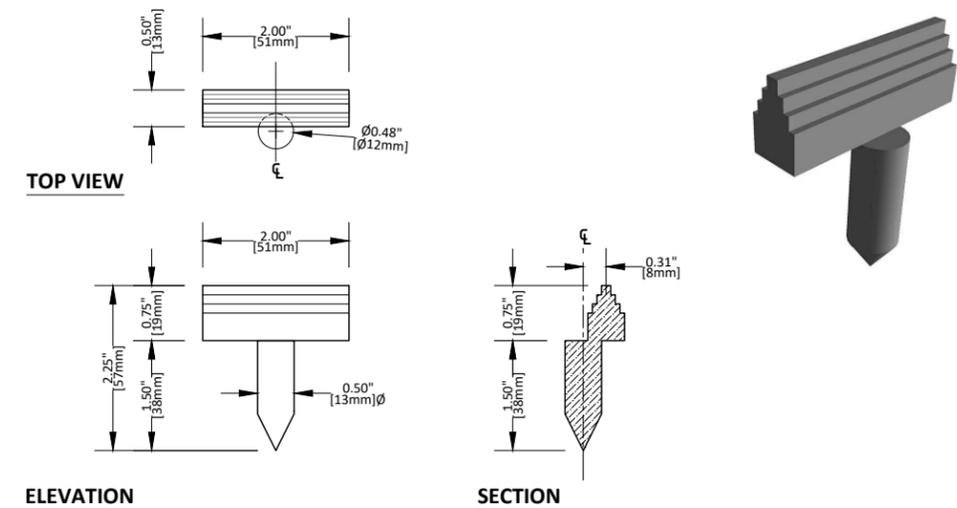

05 FLAG CONNECTOR DETAIL
SCALE 1:2.5

GENERAL NOTES:

These drawings are intended solely to act as an aid when designing a wall. This drawing should not be used for final design or construction.

Each site-specific wall should be certified and signed by a registered geotechnical engineer in the State or Province that it is being built.

The accuracy and use of the details in this document are the sole responsibility of the user.

00	INTERNAL APPROVAL	2025.NOV.06
Rev	DESCRIPTION	DATE

REMARKS:

PURPOSE OF ISSUE:

- INFORMATION
- REVIEW / APPROVAL
- PRODUCTION

SHEET CONTENT

VISTACOURT®
RETAINING WALL
COMMON APPLICATION

SHEET REFERENCE




201

4411-VCT-GEN



DRAWING INFORMATION

SCALE: AS INDICATED
PAPER SIZE: 17" WD X 11" HT
PREPARED BY: RM





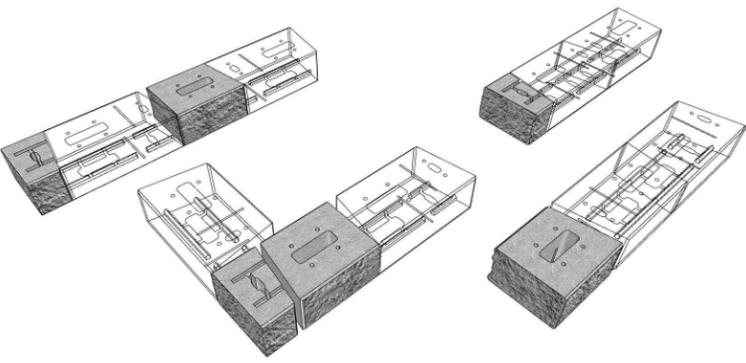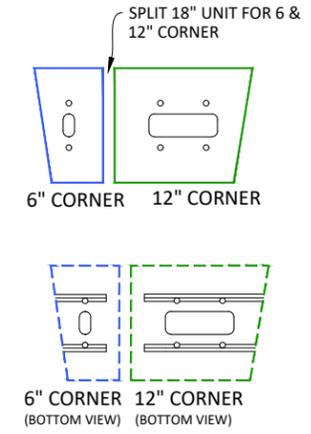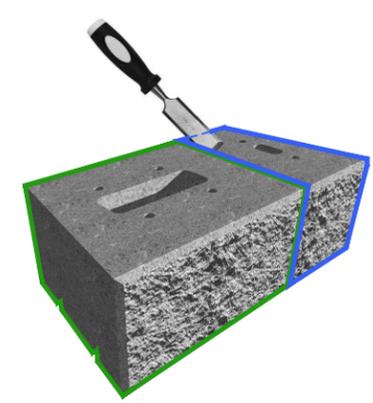



01 **BLOCK MODIFICATION**
NOT TO SCALE

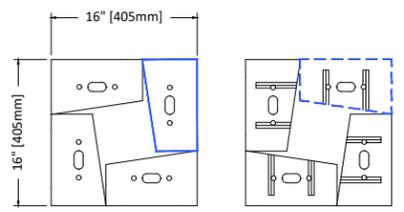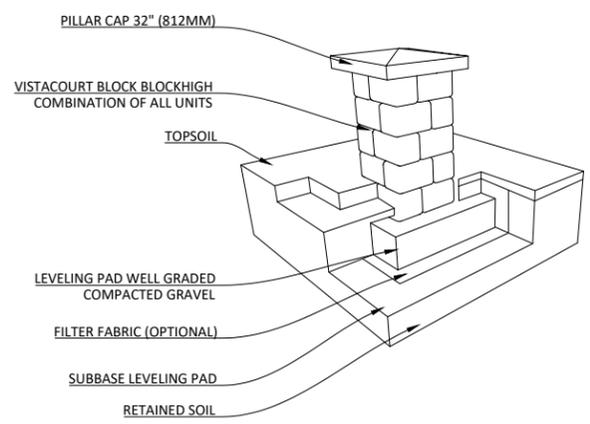

16" VISTACOURT® PILLAR
SETTING OUT PLAN

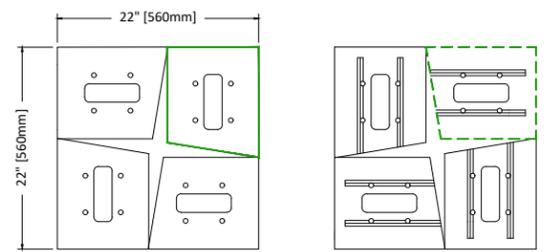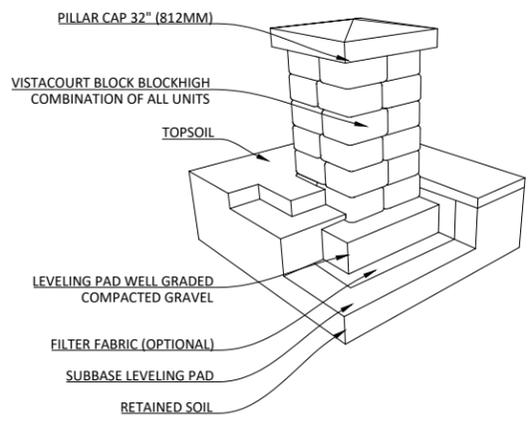


22" VISTACOURT® PILLAR
SETTING OUT PLAN

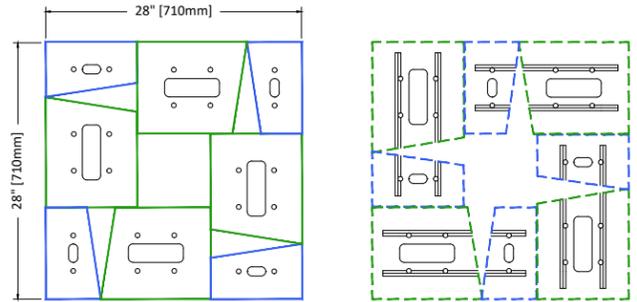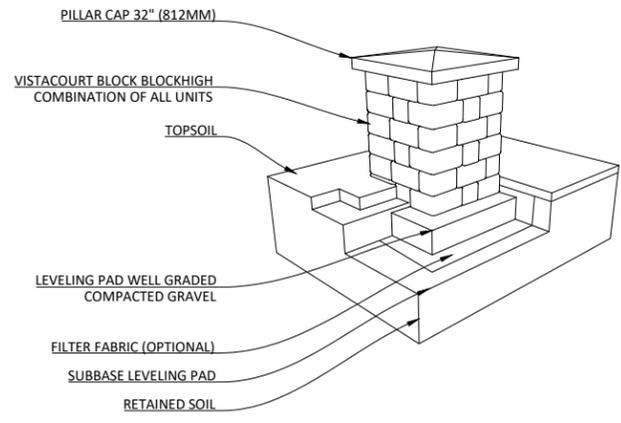


28" VISTACOURT® PILLAR
SETTING OUT PLAN

NOTE:
FOR FULL PILLAR INSTALLATION DETAILS PLEASE
VIEW OUR VISTACOURT® INSTALLATION MANUAL


03 **PILLAR APPLICATION**
NOT TO SCALE

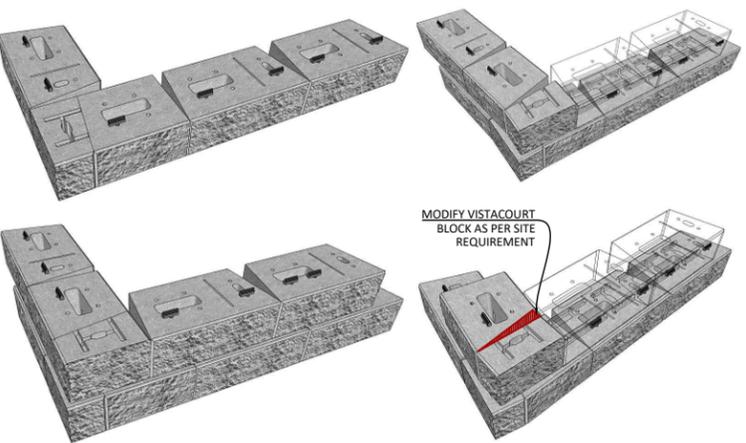

OUTSIDE CORNERS **ODD-ANGLED OUTSIDE CORNERS**

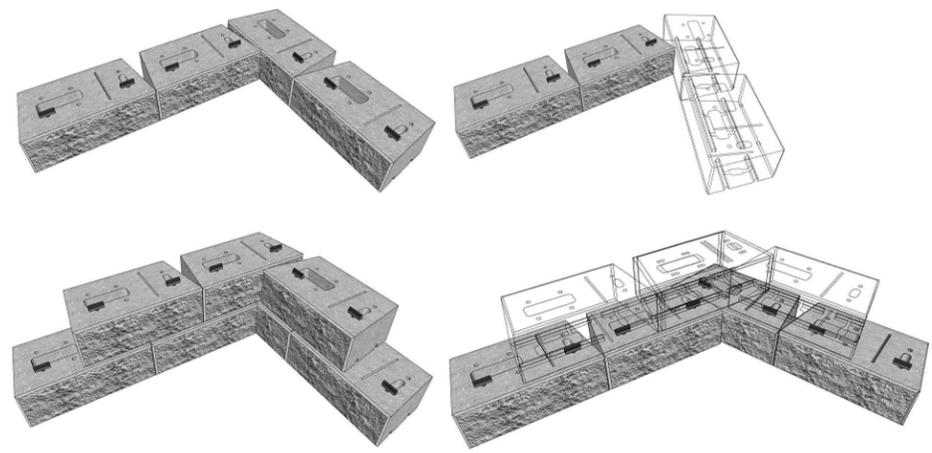

INSIDE CORNERS **ODD-ANGLED INSIDE CORNERS**

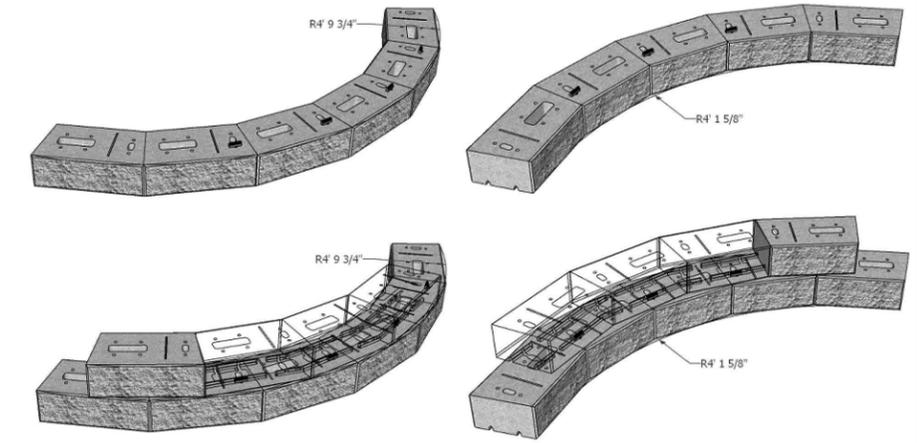

CONVEX/OUTSIDE CURVES **CONCAVE/INSIDE CURVES**

02 **CORNERS AND CURVES**
NOT TO SCALE

GENERAL NOTES:

These drawings are intended solely to act as an aid when designing a wall. This drawing should not be used for final design or construction.

Each site-specific wall should be certified and signed by a registered geotechnical engineer in the State or Province that it is being built.

The accuracy and use of the details in this document are the sole responsibility of the user.

00	INTERNAL APPROVAL	2025.NOV.06
Rev	DESCRIPTION	DATE

REMARKS:

PURPOSE OF ISSUE:

- INFORMATION
- REVIEW / APPROVAL
- PRODUCTION

SHEET CONTENT

VISTACOURT®

TYPICAL APPLICATION

**BLOCK MODIFICATIONS
PILLAR APPLICATION
CURVES AND CORNERS**

SHEET REFERENCE


202

4411-VCT-GEN

DRAWING INFORMATION


SCALE : AS INDICATED
PAPER SIZE: 17" WD X 11" HT
PREPARED BY: RM



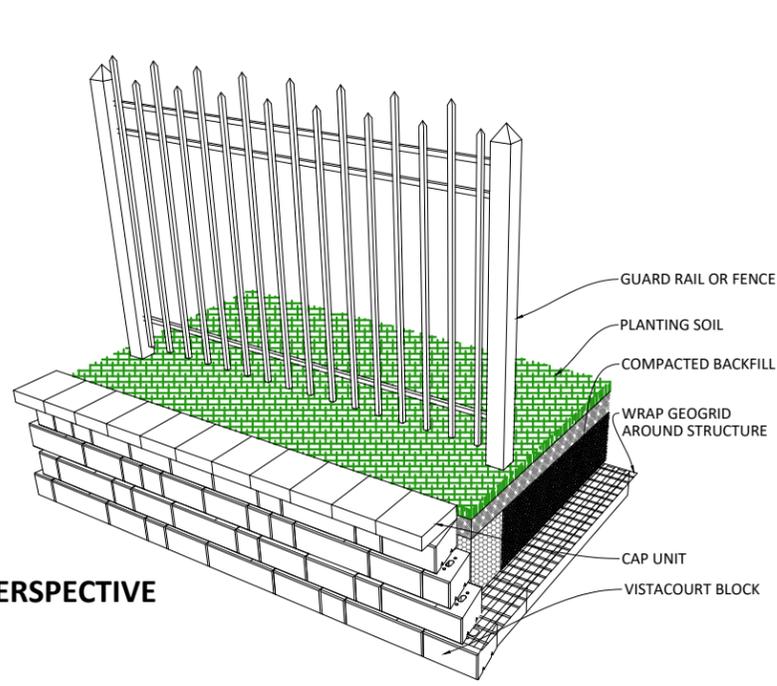

PERSPECTIVE


01 FENCE APPLICATION - TYPICAL CROSS SECTION
SCALE 1:20

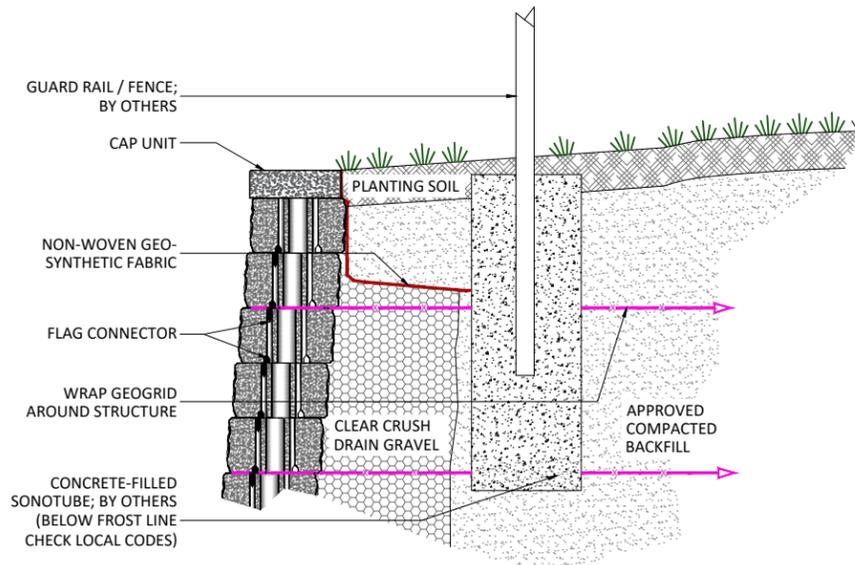

SONOTUBE

IMPORTANT NOTE:


- SONOTUBES ARE PLACED DURING CONSTRUCTION.
- DISTANCE FROM FACE OF WALL & DEPTH OF SONOTUBE VARY
- WIND LOADS AND LATERAL LOADS HAVE NOT BEEN CONSIDERED CONSULT A QUALIFIED ENGINEER

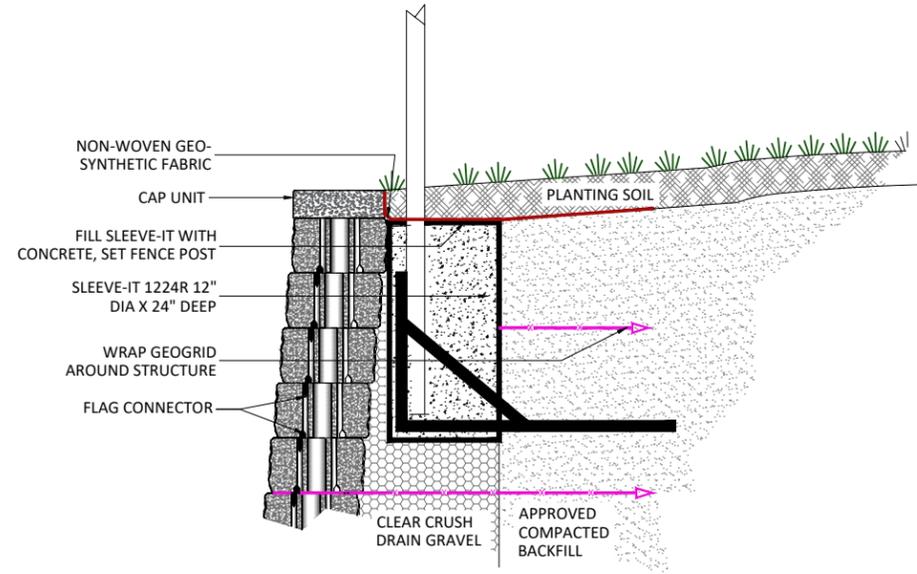

SLEEVE-IT FENCE POST


IMPORTANT NOTE:

- FENCING SYSTEMS APPROVED FOR USE WITH SLEEVE-IT 1224R
- ARE LIMITED TO THE FOLLOWING HEIGHTS: CHAIN LINK - UP TO 8 FT,
- PRIVACY - UP TO 6 FT (WOODEN, PVC, METAL). POST SIZE 4"X4" MAX.

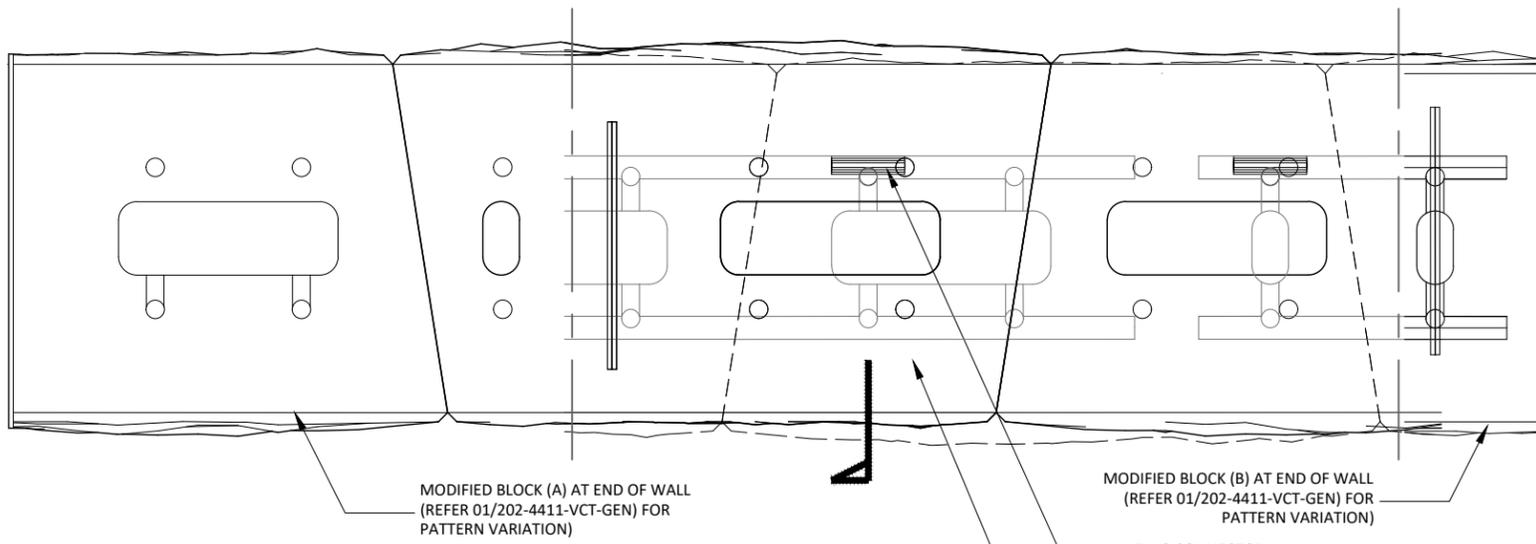


03 FREESTANDING WALL-TYPICAL PLAN
SCALE 1:5

FREESTANDING WALL GENERAL NOTE:
1. INFILL BY ENGINEER SPECIFICATION
2. FASCIA PATTERN BY DESIGNER

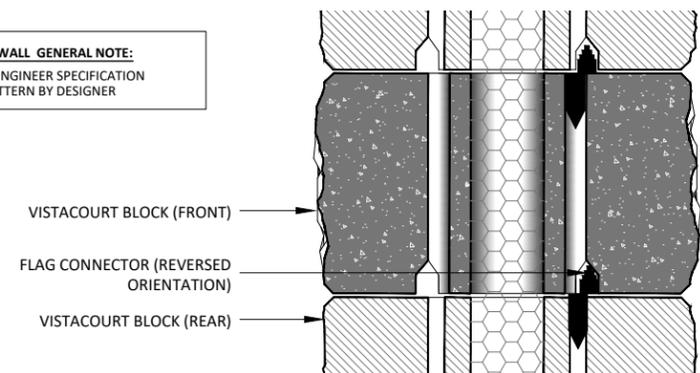

04 CONNECTION DETAILS
NOT TO SCALE

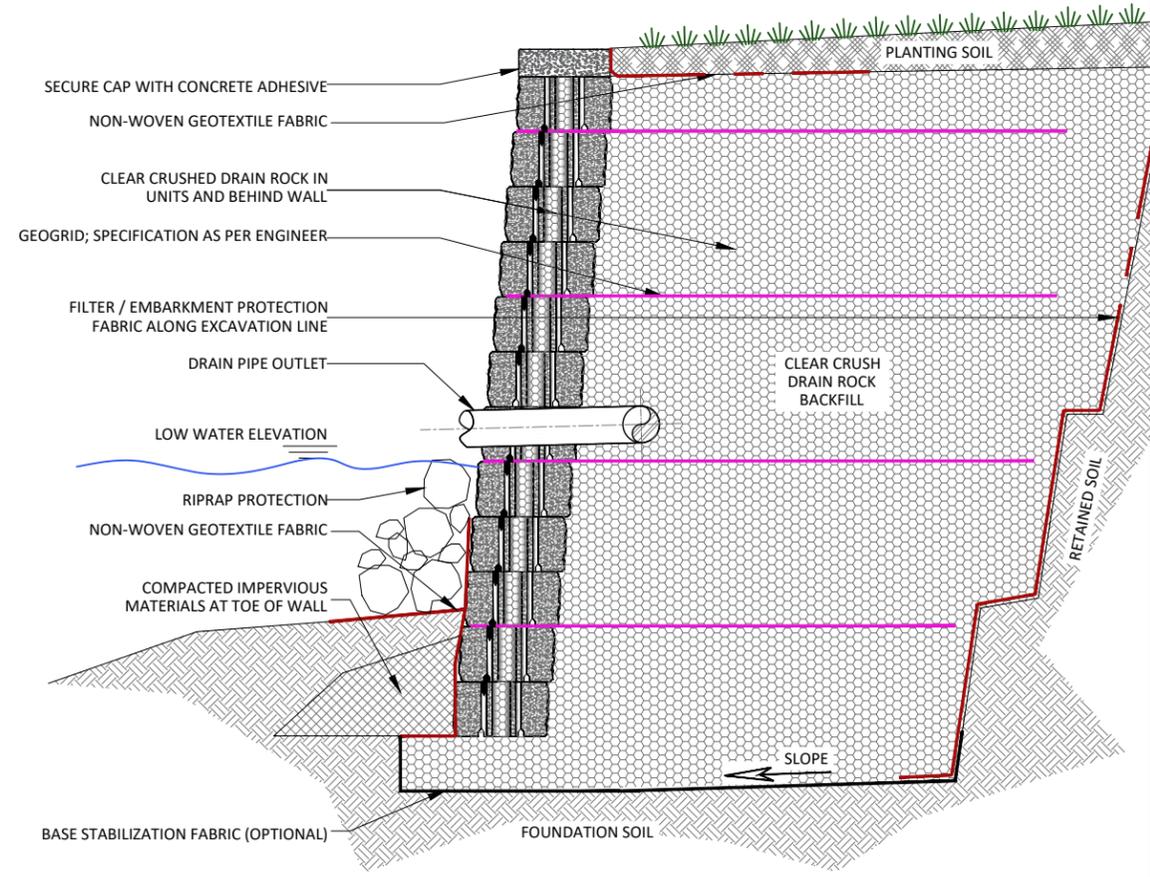

05 WATER APPLICATION WALL - TYPICAL CROSS SECTION
SCALE 1:20

GENERAL NOTES:

These drawings are intended solely to act as an aid when designing a wall. This drawing should not be used for final design or construction.

Each site-specific wall should be certified and signed by a registered geotechnical engineer in the State or Province that it is being built.

The accuracy and use of the details in this document are the sole responsibility of the user.

00	INTERNAL APPROVAL	2025.NOV.06
Rev	DESCRIPTION	DATE

REMARKS:

- PURPOSE OF ISSUE:**
- INFORMATION
 - REVIEW / APPROVAL
 - PRODUCTION

SHEET CONTENT
VISTACOURT®

ADDENDUM APPLICATION

SHEET REFERENCE


203

4411-VCT-GEN


DRAWING INFORMATION

SCALE: AS INDICATED
PAPER SIZE: 17" WD X 11" HT
PREPARED BY: RM



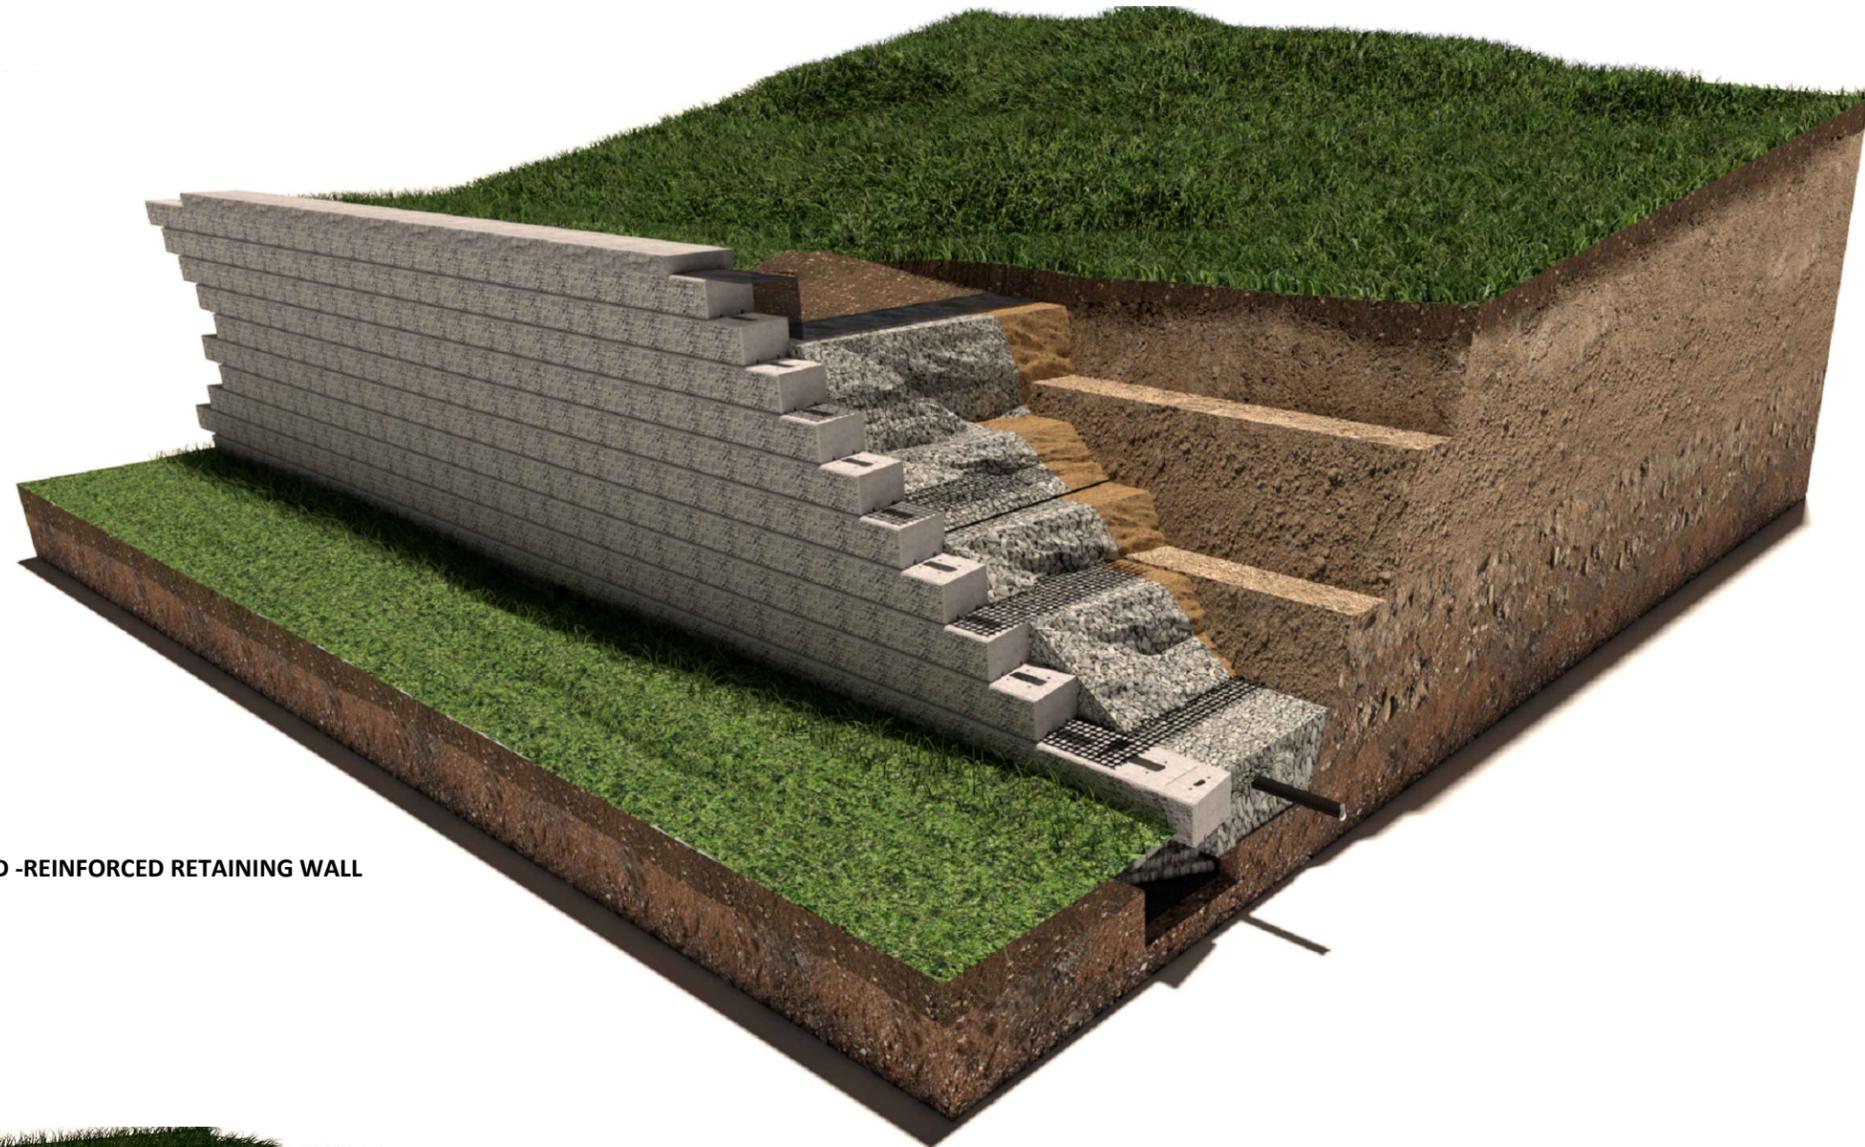

GEOGRID -REINFORCED RETAINING WALL

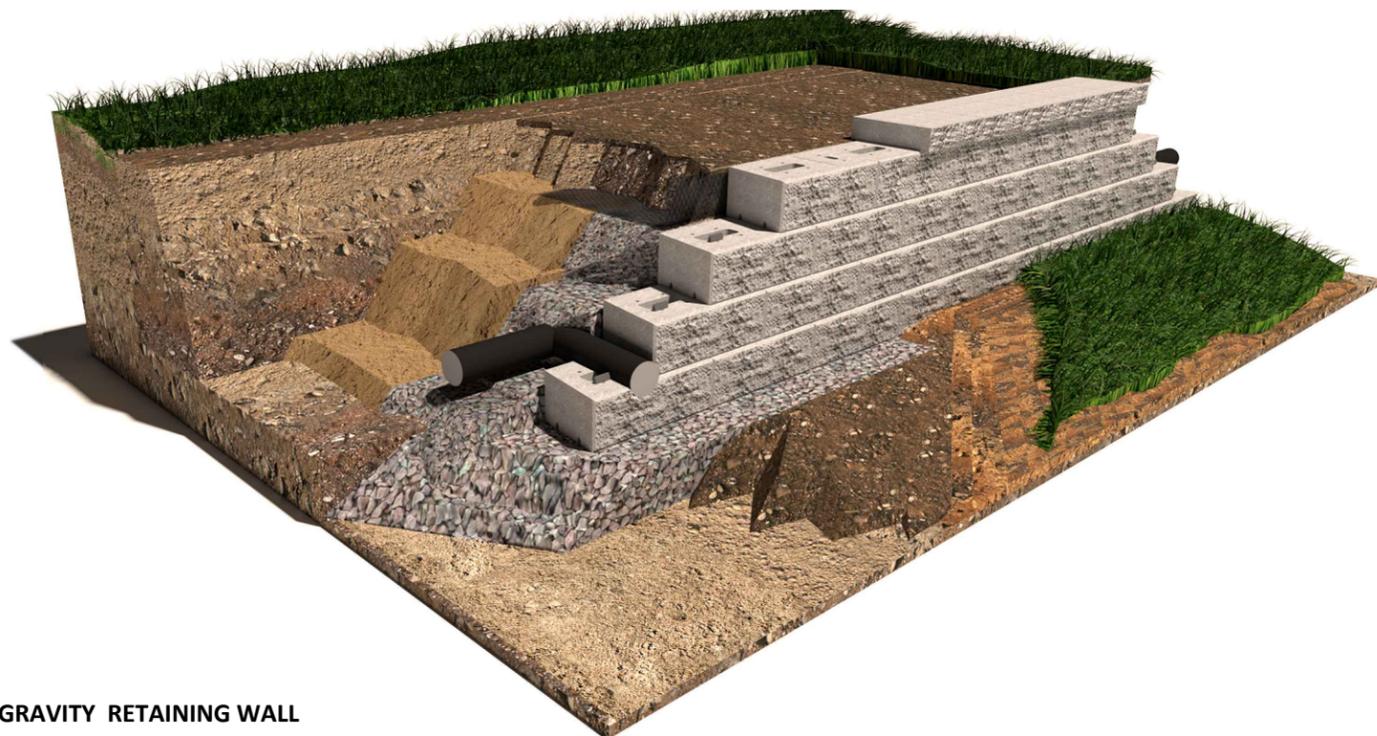

GRAVITY RETAINING WALL

GENERAL NOTES:

These drawings are intended solely to act as an aid when designing a wall. This drawing should not be used for final design or construction.

Each site-specific wall should be certified and signed by a registered geotechnical engineer in the State or Province that it is being built.

The accuracy and use of the details in this document are the sole responsibility of the user.

Rev	DESCRIPTION	DATE
00	INTERNAL APPROVAL	2025.NOV.06

REMARKS:

- PURPOSE OF ISSUE:**
- INFORMATION
 - REVIEW / APPROVAL
 - PRODUCTION

SHEET CONTENT

VISTACOURT®

PERSPECTIVE

SHEET REFERENCE

301

4411-VCT-GEN

DRAWING INFORMATION

SCALE : AS INDICATED
 PAPER SIZE: 17" WD X 11" HT
 PREPARED BY: RM

